

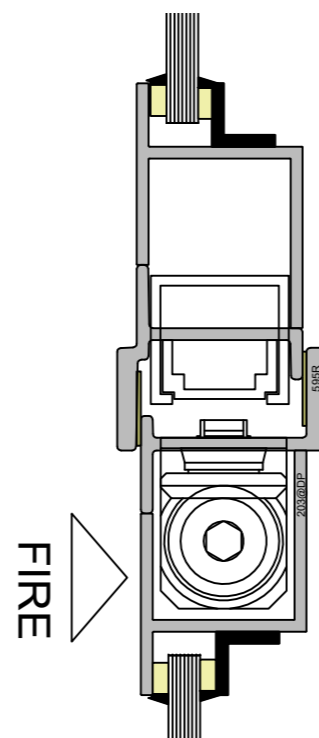
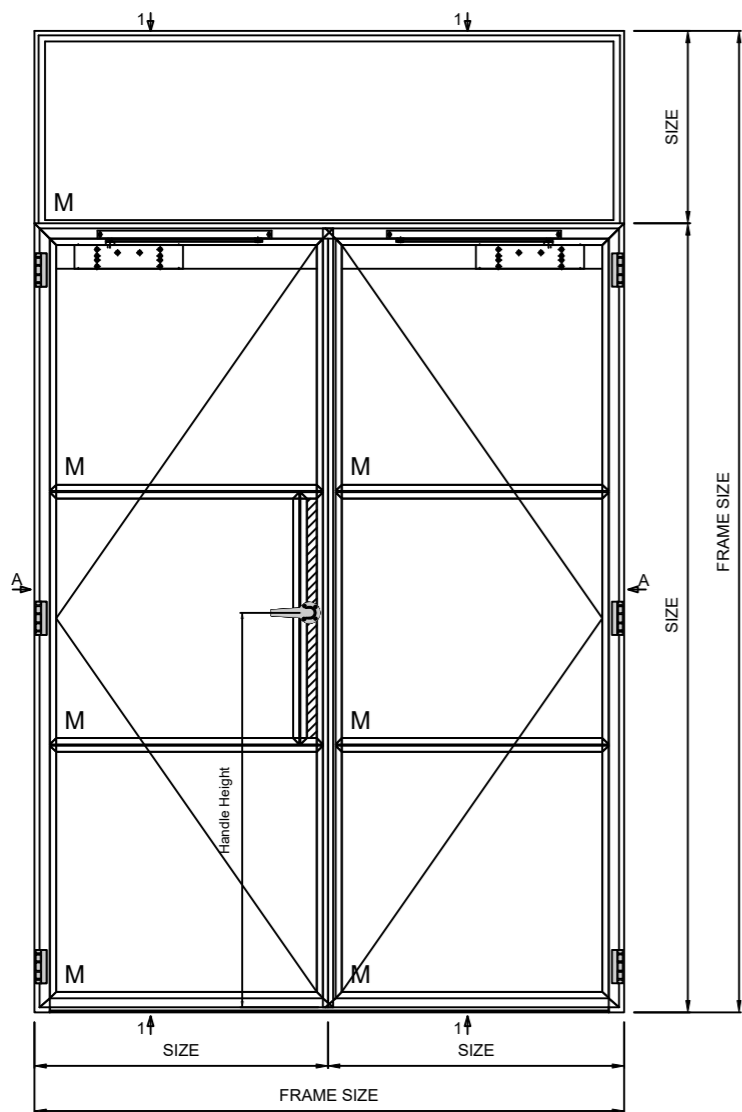


# W40-F03 FIRE RATED DOUBLE DOOR & FAN LIGHT

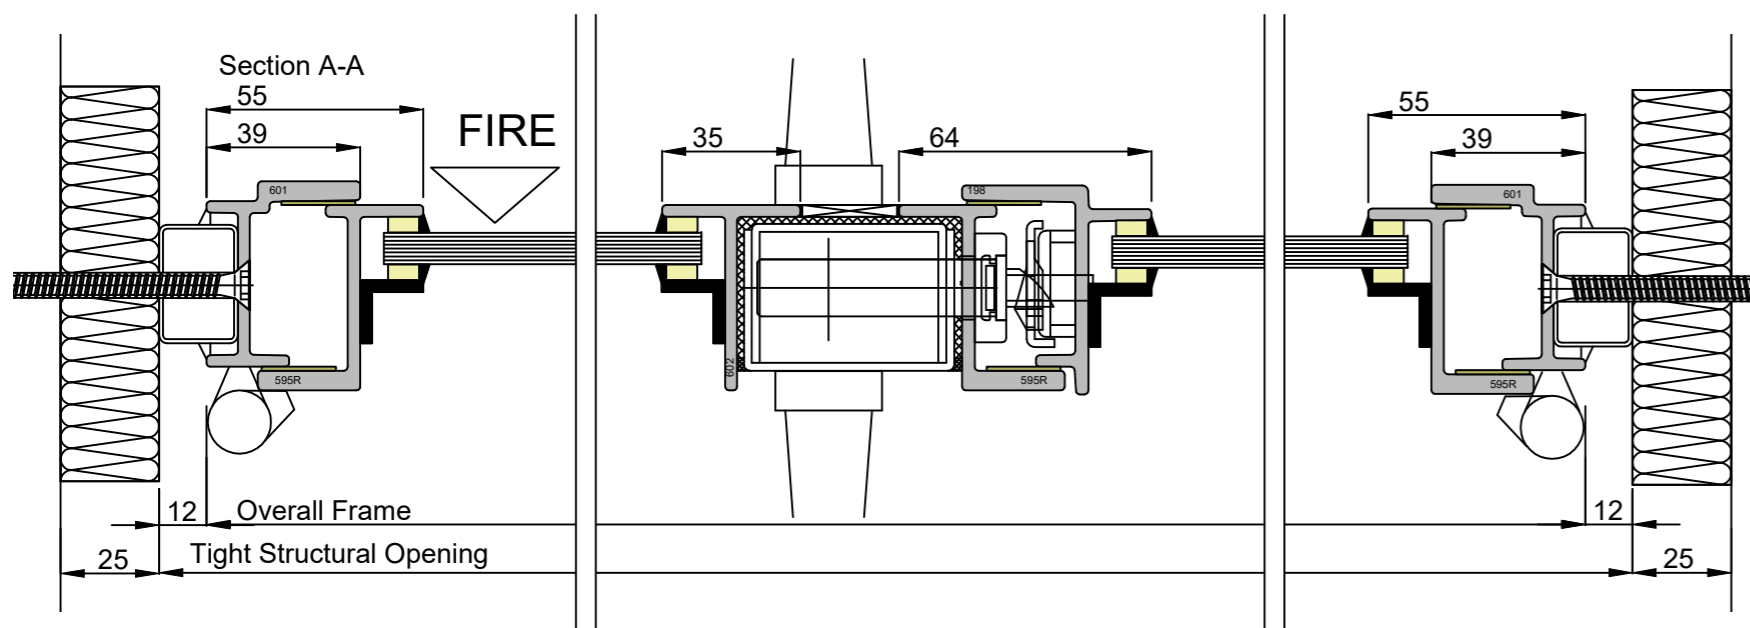

Alternative head detail with concealed door closer

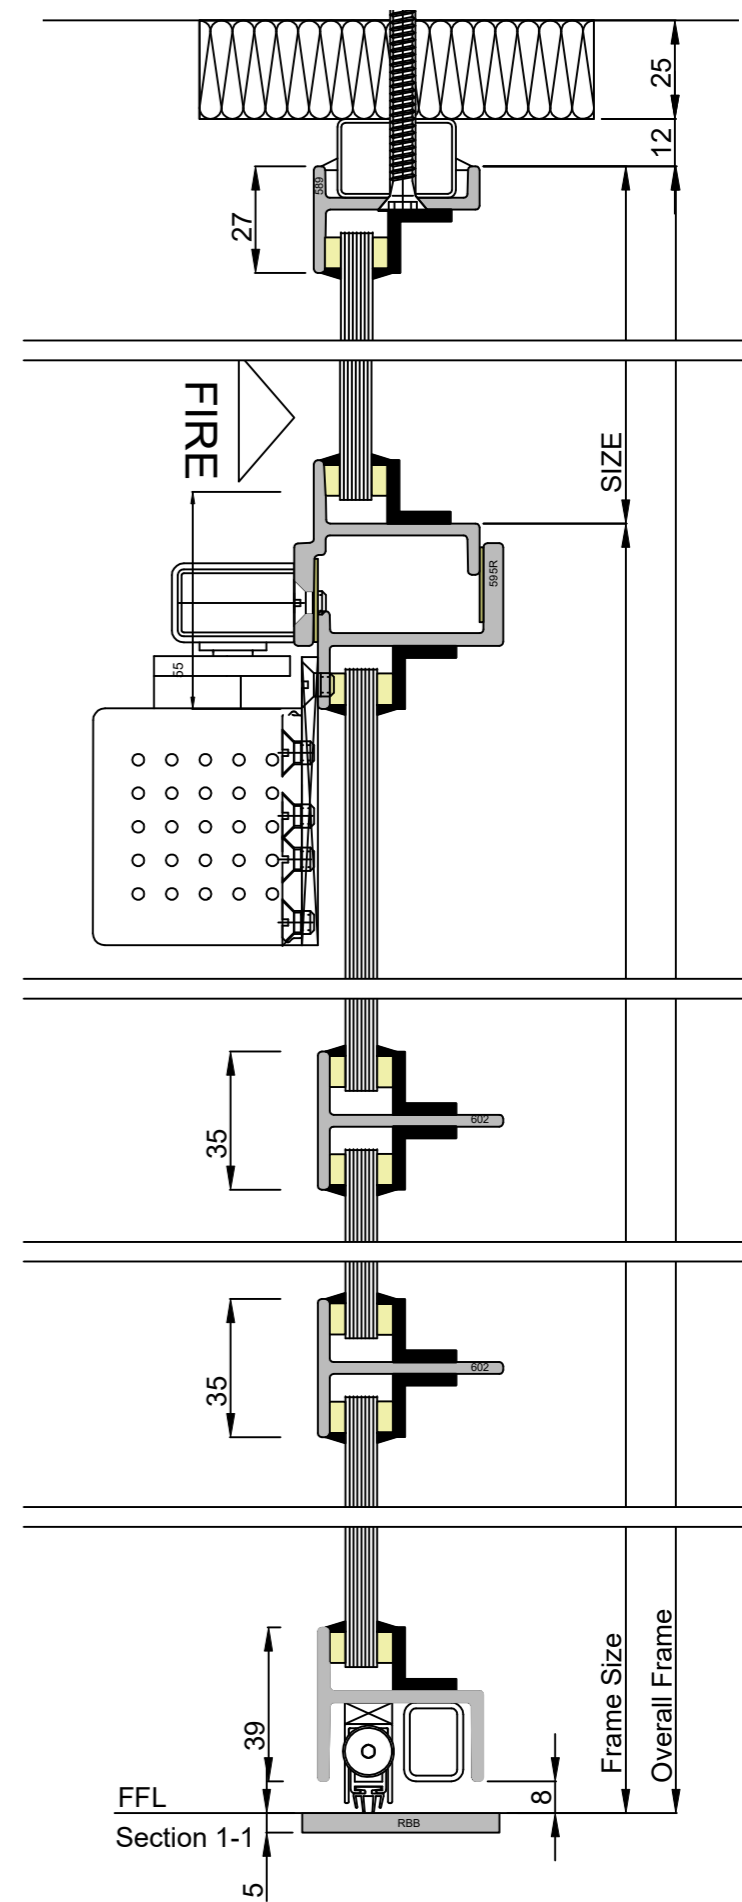

**CLEMENT**  
creating light...beautifully

Copyright Reserved 2026,  
CLEMENT WINDOWS GROUP LTD  
This product is protected by the provisions of the Copyright, Design & Patents Act 1988  
EMAIL: info@clementwg.co.uk  
WEBSITE: www.clementwindows.co.uk  
DETAILS SUBJECT TO CHANGE WITHOUT NOTICE

DATE: JULY 2026  
SCALE: 1:20 & 1:2

DRAWING TITLE:  
W40-F03 FIRE RATED DOUBLE DOOR & FAN LIGHT

30 MIN FIRE RESISTANT & 60 MINUTES FIRE RESISTANCE WHEN GLAZED WITH 14.4mm PYROGUARD

DRAWING No.  
W40-F03

REVISION:  
A