
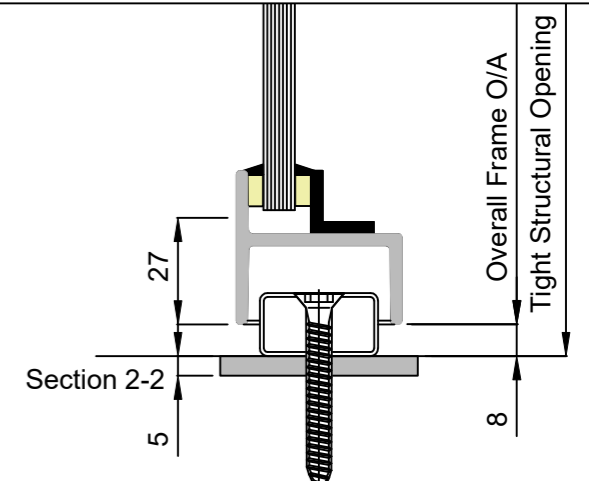
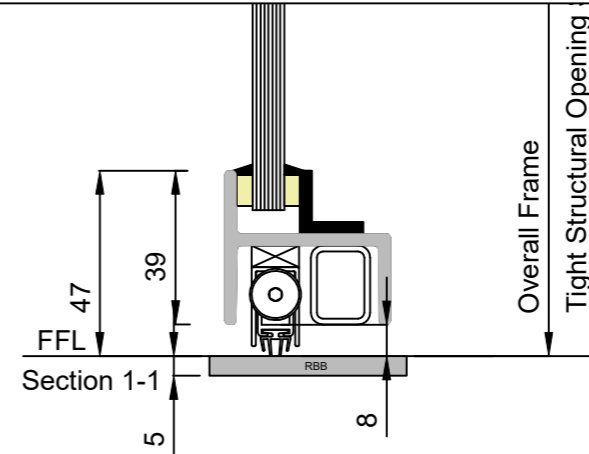
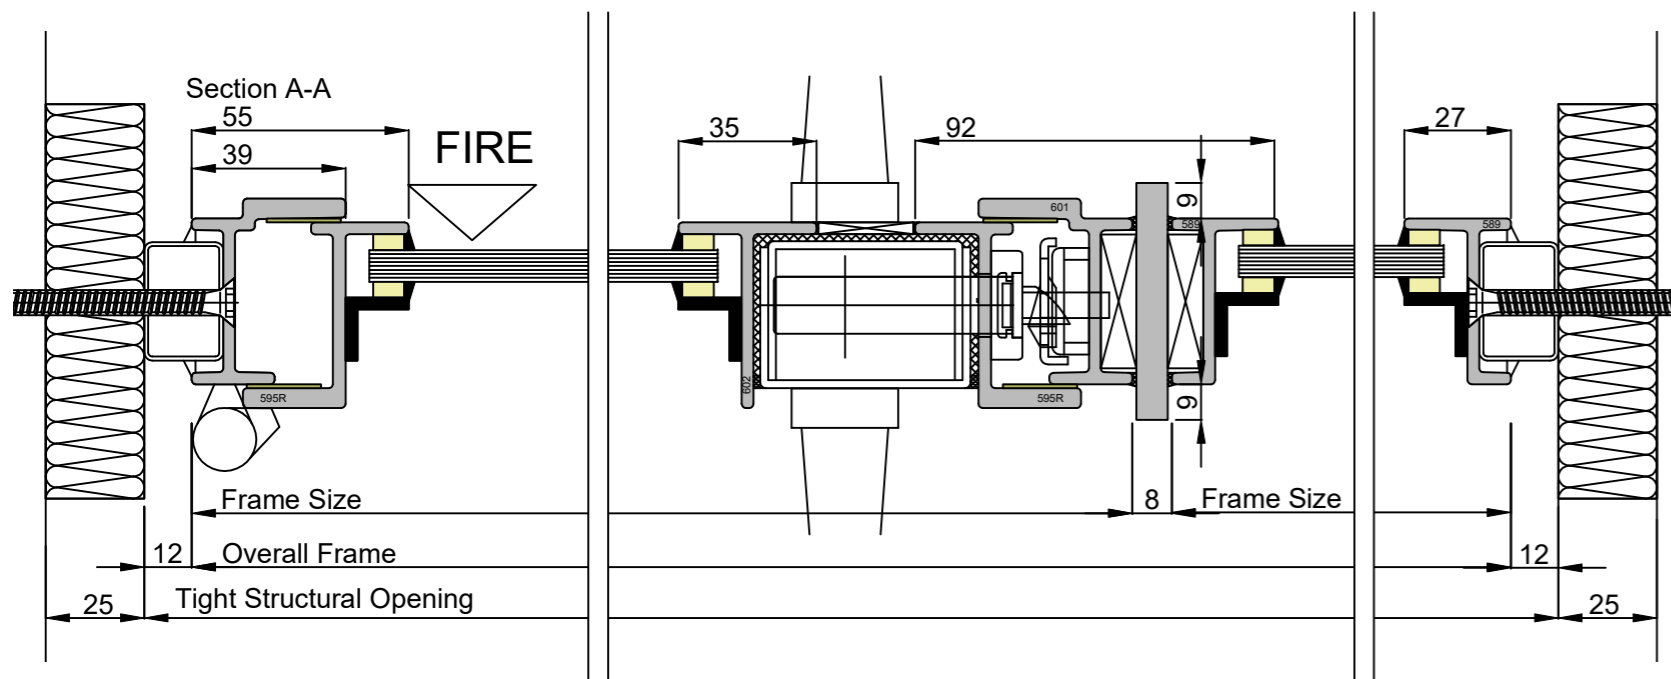
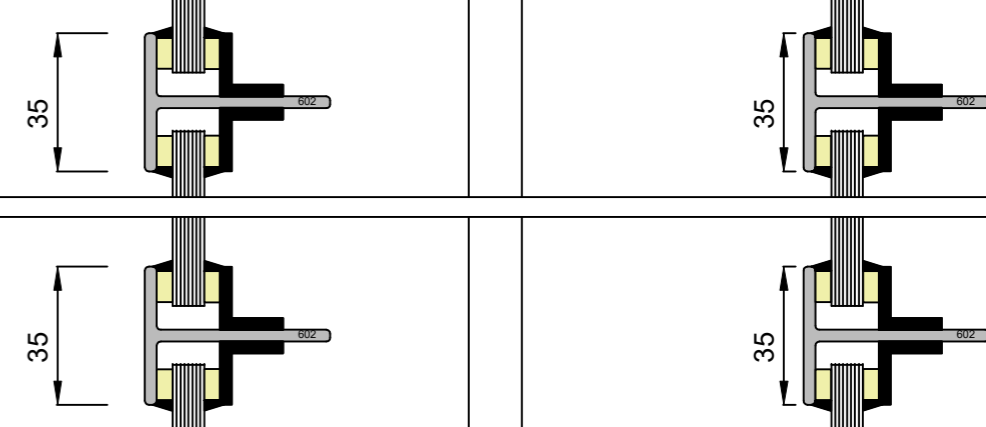
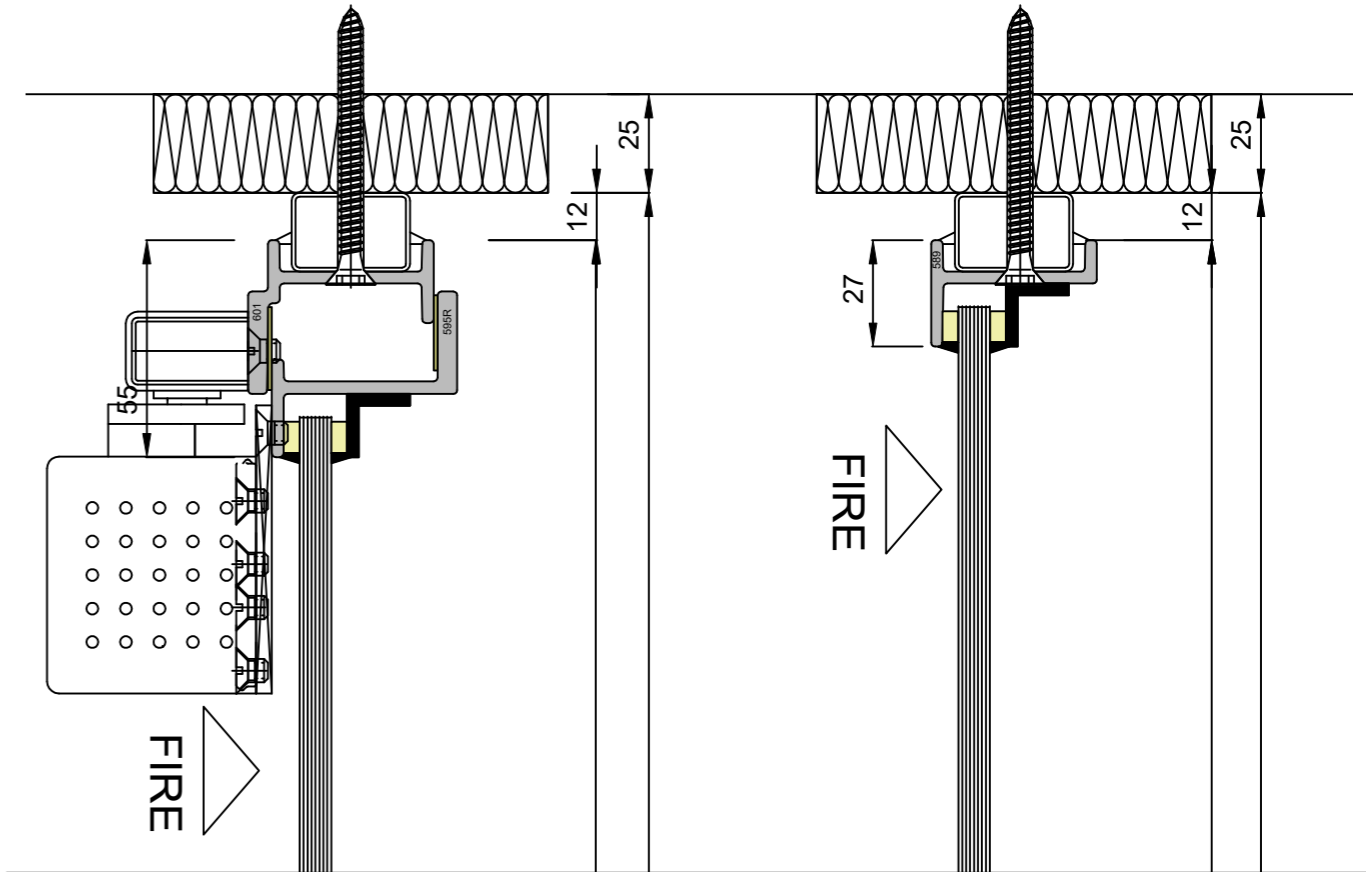
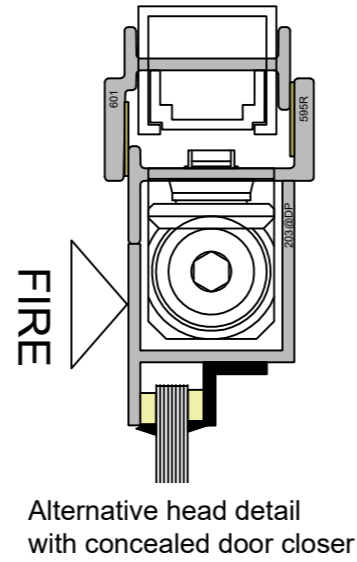


W40-F01 FIRE RATED SINGLE DOOR & SIDE LIGHT

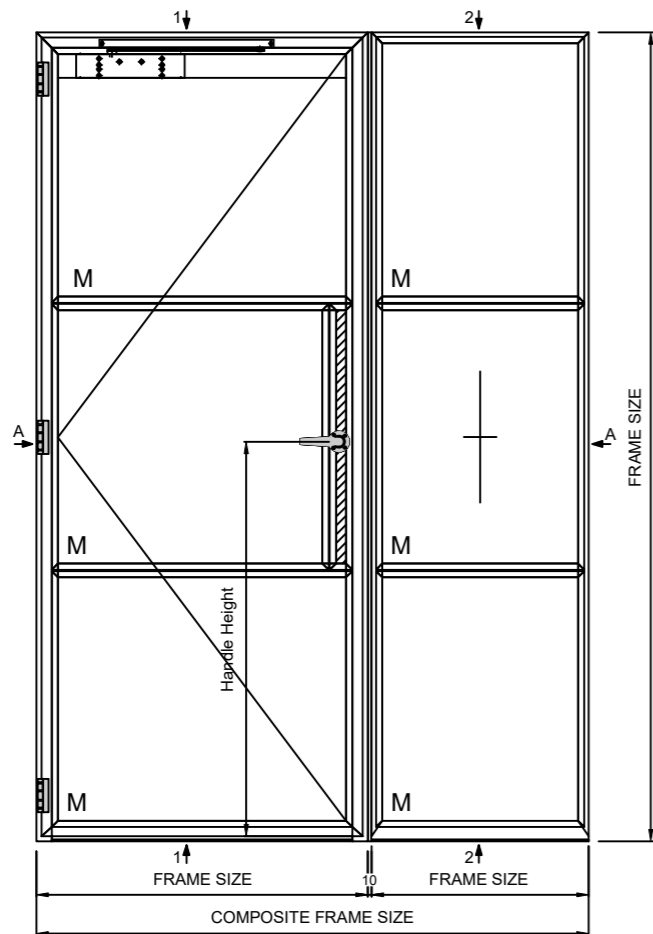

CLEMENT
creating light...beautifully

Copyright Reserved 2026.
CLEMENT WINDOWS GROUP LTD
This product is protected by the provisions of the Copyright, Design & Patents Act 1988
EMAIL: info@clementwg.co.uk
WEBSITE: www.clementwindows.co.uk
DATE: JULY 2026
SCALE: 1:20 & 1:2

DRAWING TITLE:
W40-F01 FIRE RATED SINGLE DOOR & SIDE LIGHT

30 MIN FIRE RESISTANT & 60 MINUTES FIRE RESISTANCE WHEN GLAZED WITH 14.4mm PYROGUARD

DRAWING No.
W40-F01

REVISION:
A